




1 END VIEW
Scale: 3/4" = 1'

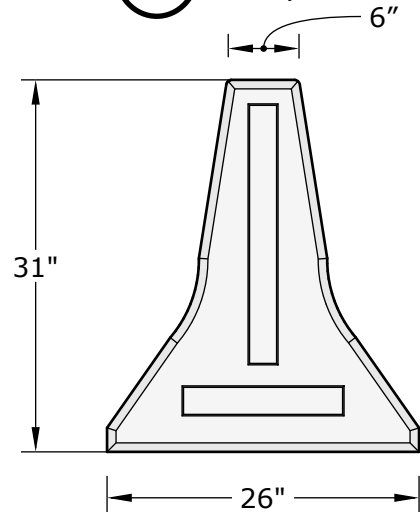

3 ISO VIEW
NOT TO SCALE

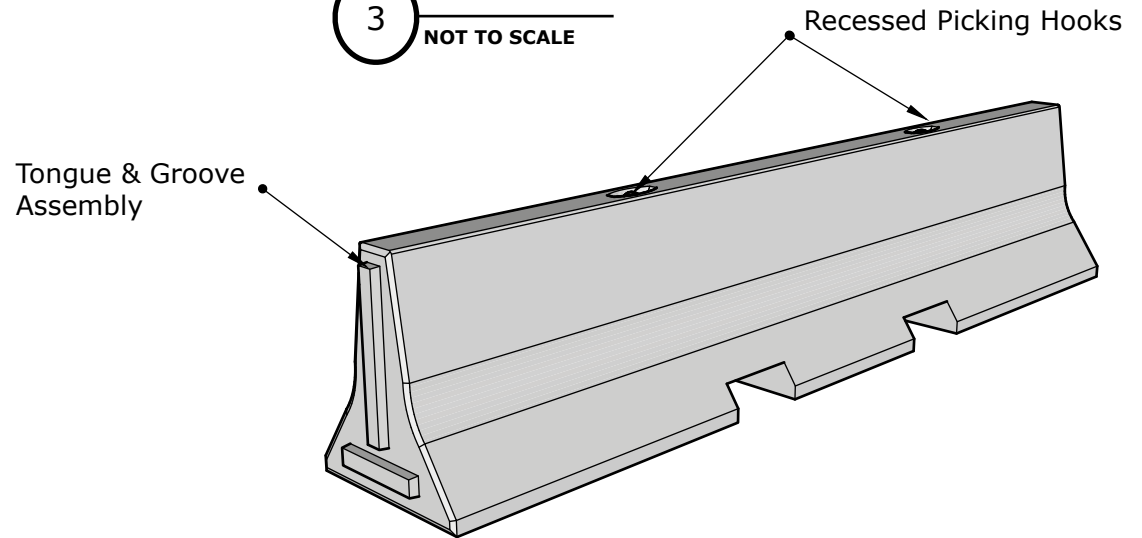

2 SIDE VIEW
Scale: 3/4" = 1'

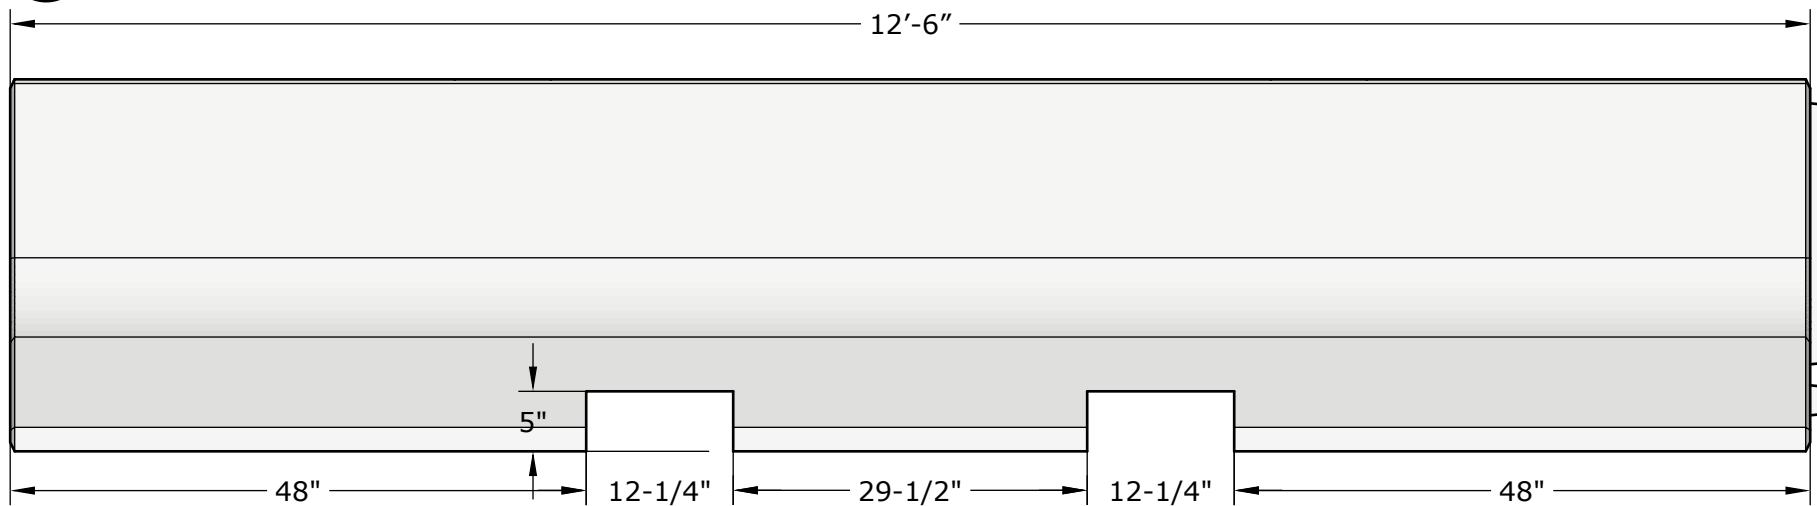

NOTES

Reinforced with #4 Rebar and 6x6 8x8
Welded Wire Mesh

5,000 Lbs Total

TITLE

12.5' Median Barrier




DATE 11/15/21

REVISION

THE FAGENSTROM CO.

2101 NORTHWEST BYPASS
P.O. Box 2623
GREAT FALLS, MT 59403
WWW.FAGENSTROM.CO
406-761-5200



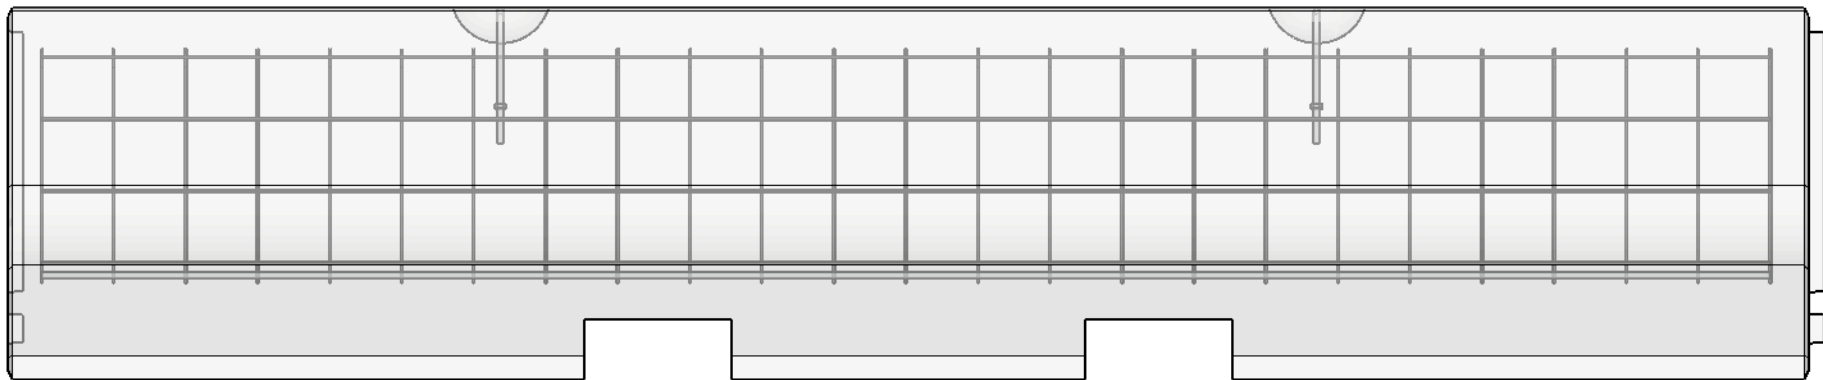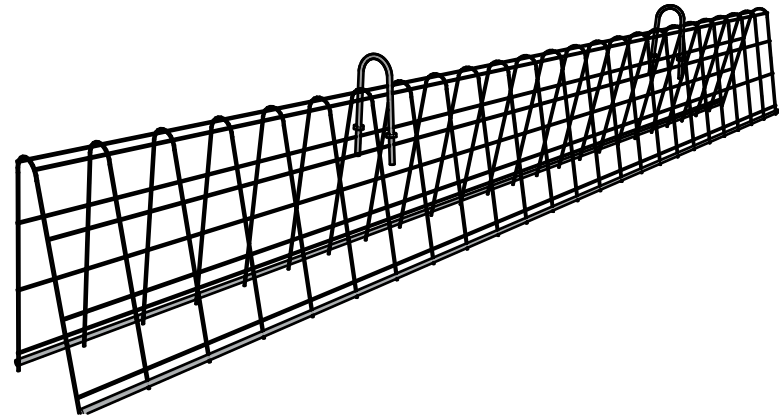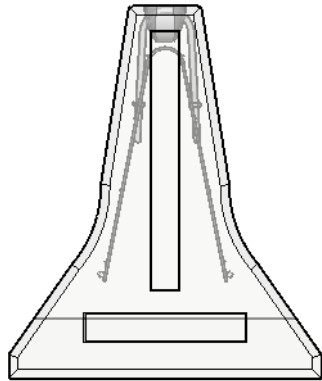

NOTES

TITLE

12.5' Median Barrier

DATE 11/15/21

REVISION

THE FAGENSTROM CO.

2101 NORTHWEST BYPASS

P.O. Box 2623

GREAT FALLS, MT 59403

WWW.FAGENSTROM.CO

406-761-5200

