



# INSTALLATION OPTIONS

## HANDRAILS

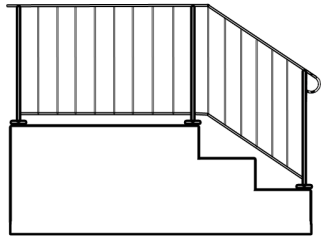


QUALITY STEEL HANDRAILS ARE AVAILABLE FOR ALL OF OUR STEPS

## PAD AND PLATE

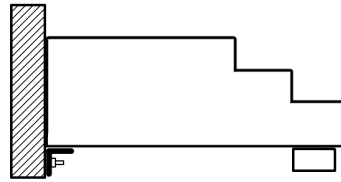


CAN BE USED WITH ANY STEP  
ESPECIALLY GOOD WHERE GROUND HAD ALREADY SETTLED  
NOT RECOMMENDED FOR NEW CONSTRUCTION

## PRE-POURED CONCRETE PAD

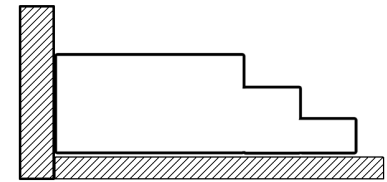


WE WILL SET THE STEP ON A PAD YOU'VE ALREADY POURED. (SEE NOTE AT THE BOTTOM OF THE PAGE)

## BRACKETS

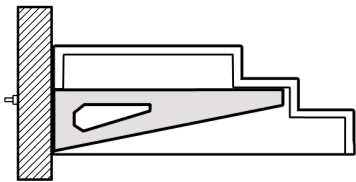


USED WITH ANY HOME WITH AT LEAST A 6" FOUNDATION

## BLOCKS

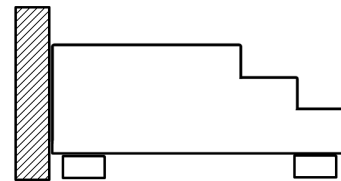


RECOMMENDED FOR TRAILER HOMES OR SIMILAR TYPES OF HOUSES

## SIDE MOUNT

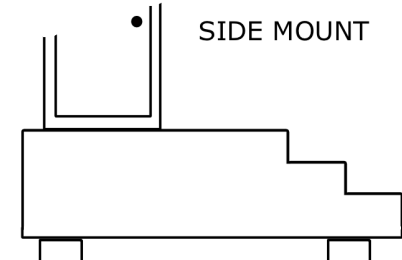

FEATURES A SOLID BACK AND CAN BE PLACED EITHER DIRECTION (4 FT WIDE ONLY)

# SIZES AND DIMENSIONS

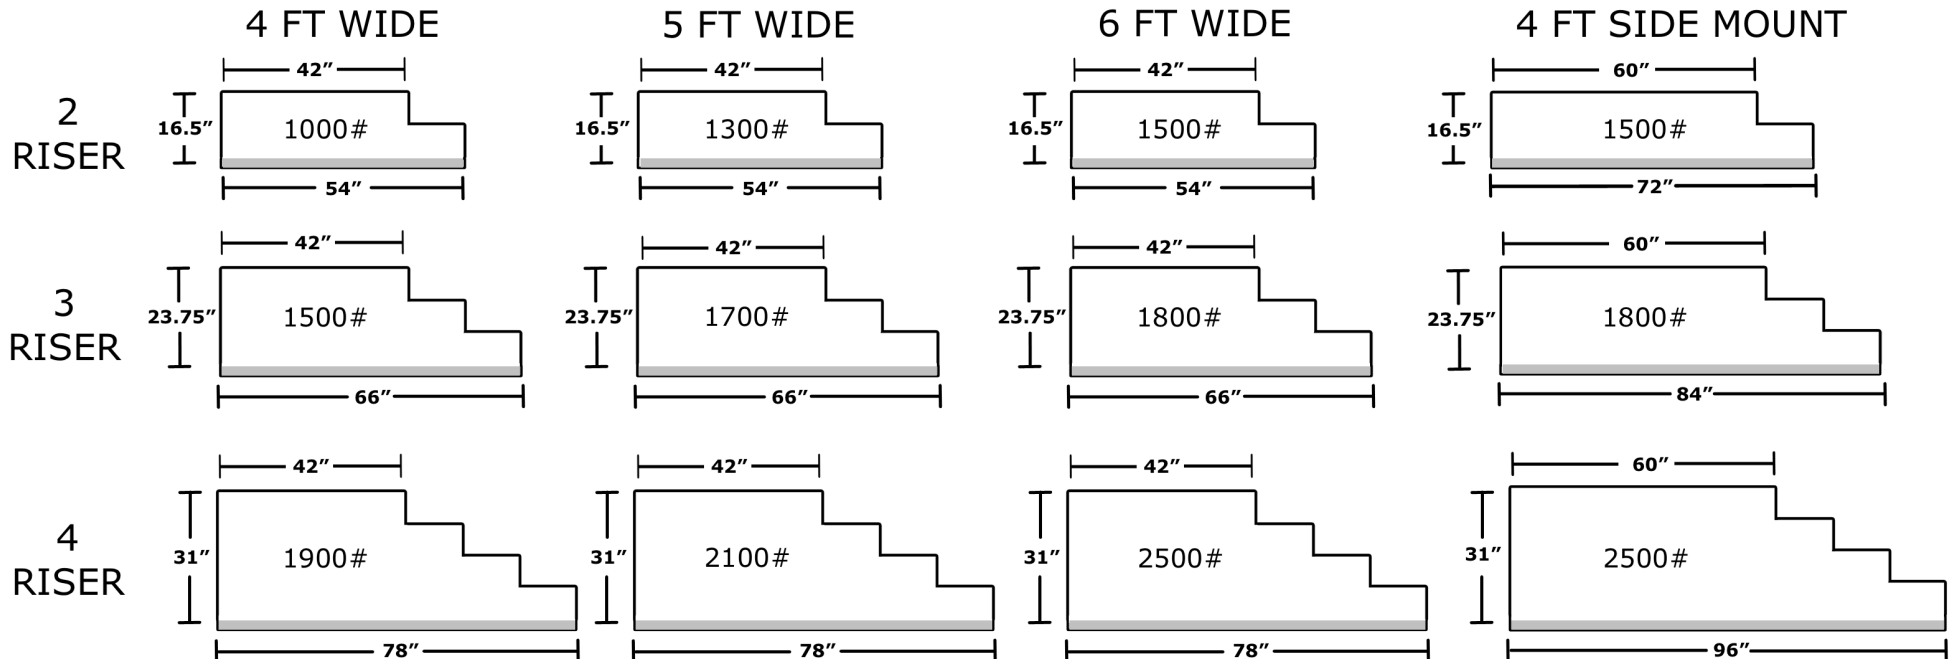

NOTE: OUR STEPS ARE POURED WITH THE BOTTOM RISER AN EXTRA 2-INCHES TALL TO ACCOMMODATE INSTALLATION BELOW GRADE. IF YOUR INSTALLATION REQUIRES THE STEP BE PLACED ABOVE GRADE, AS IS THE CASE WITH A PRE-POURED PAD, WE CAN CUSTOM POUR YOU A STEP WITHOUT THE EXTRA 2-INCHES.